



Querschnitt 1:50

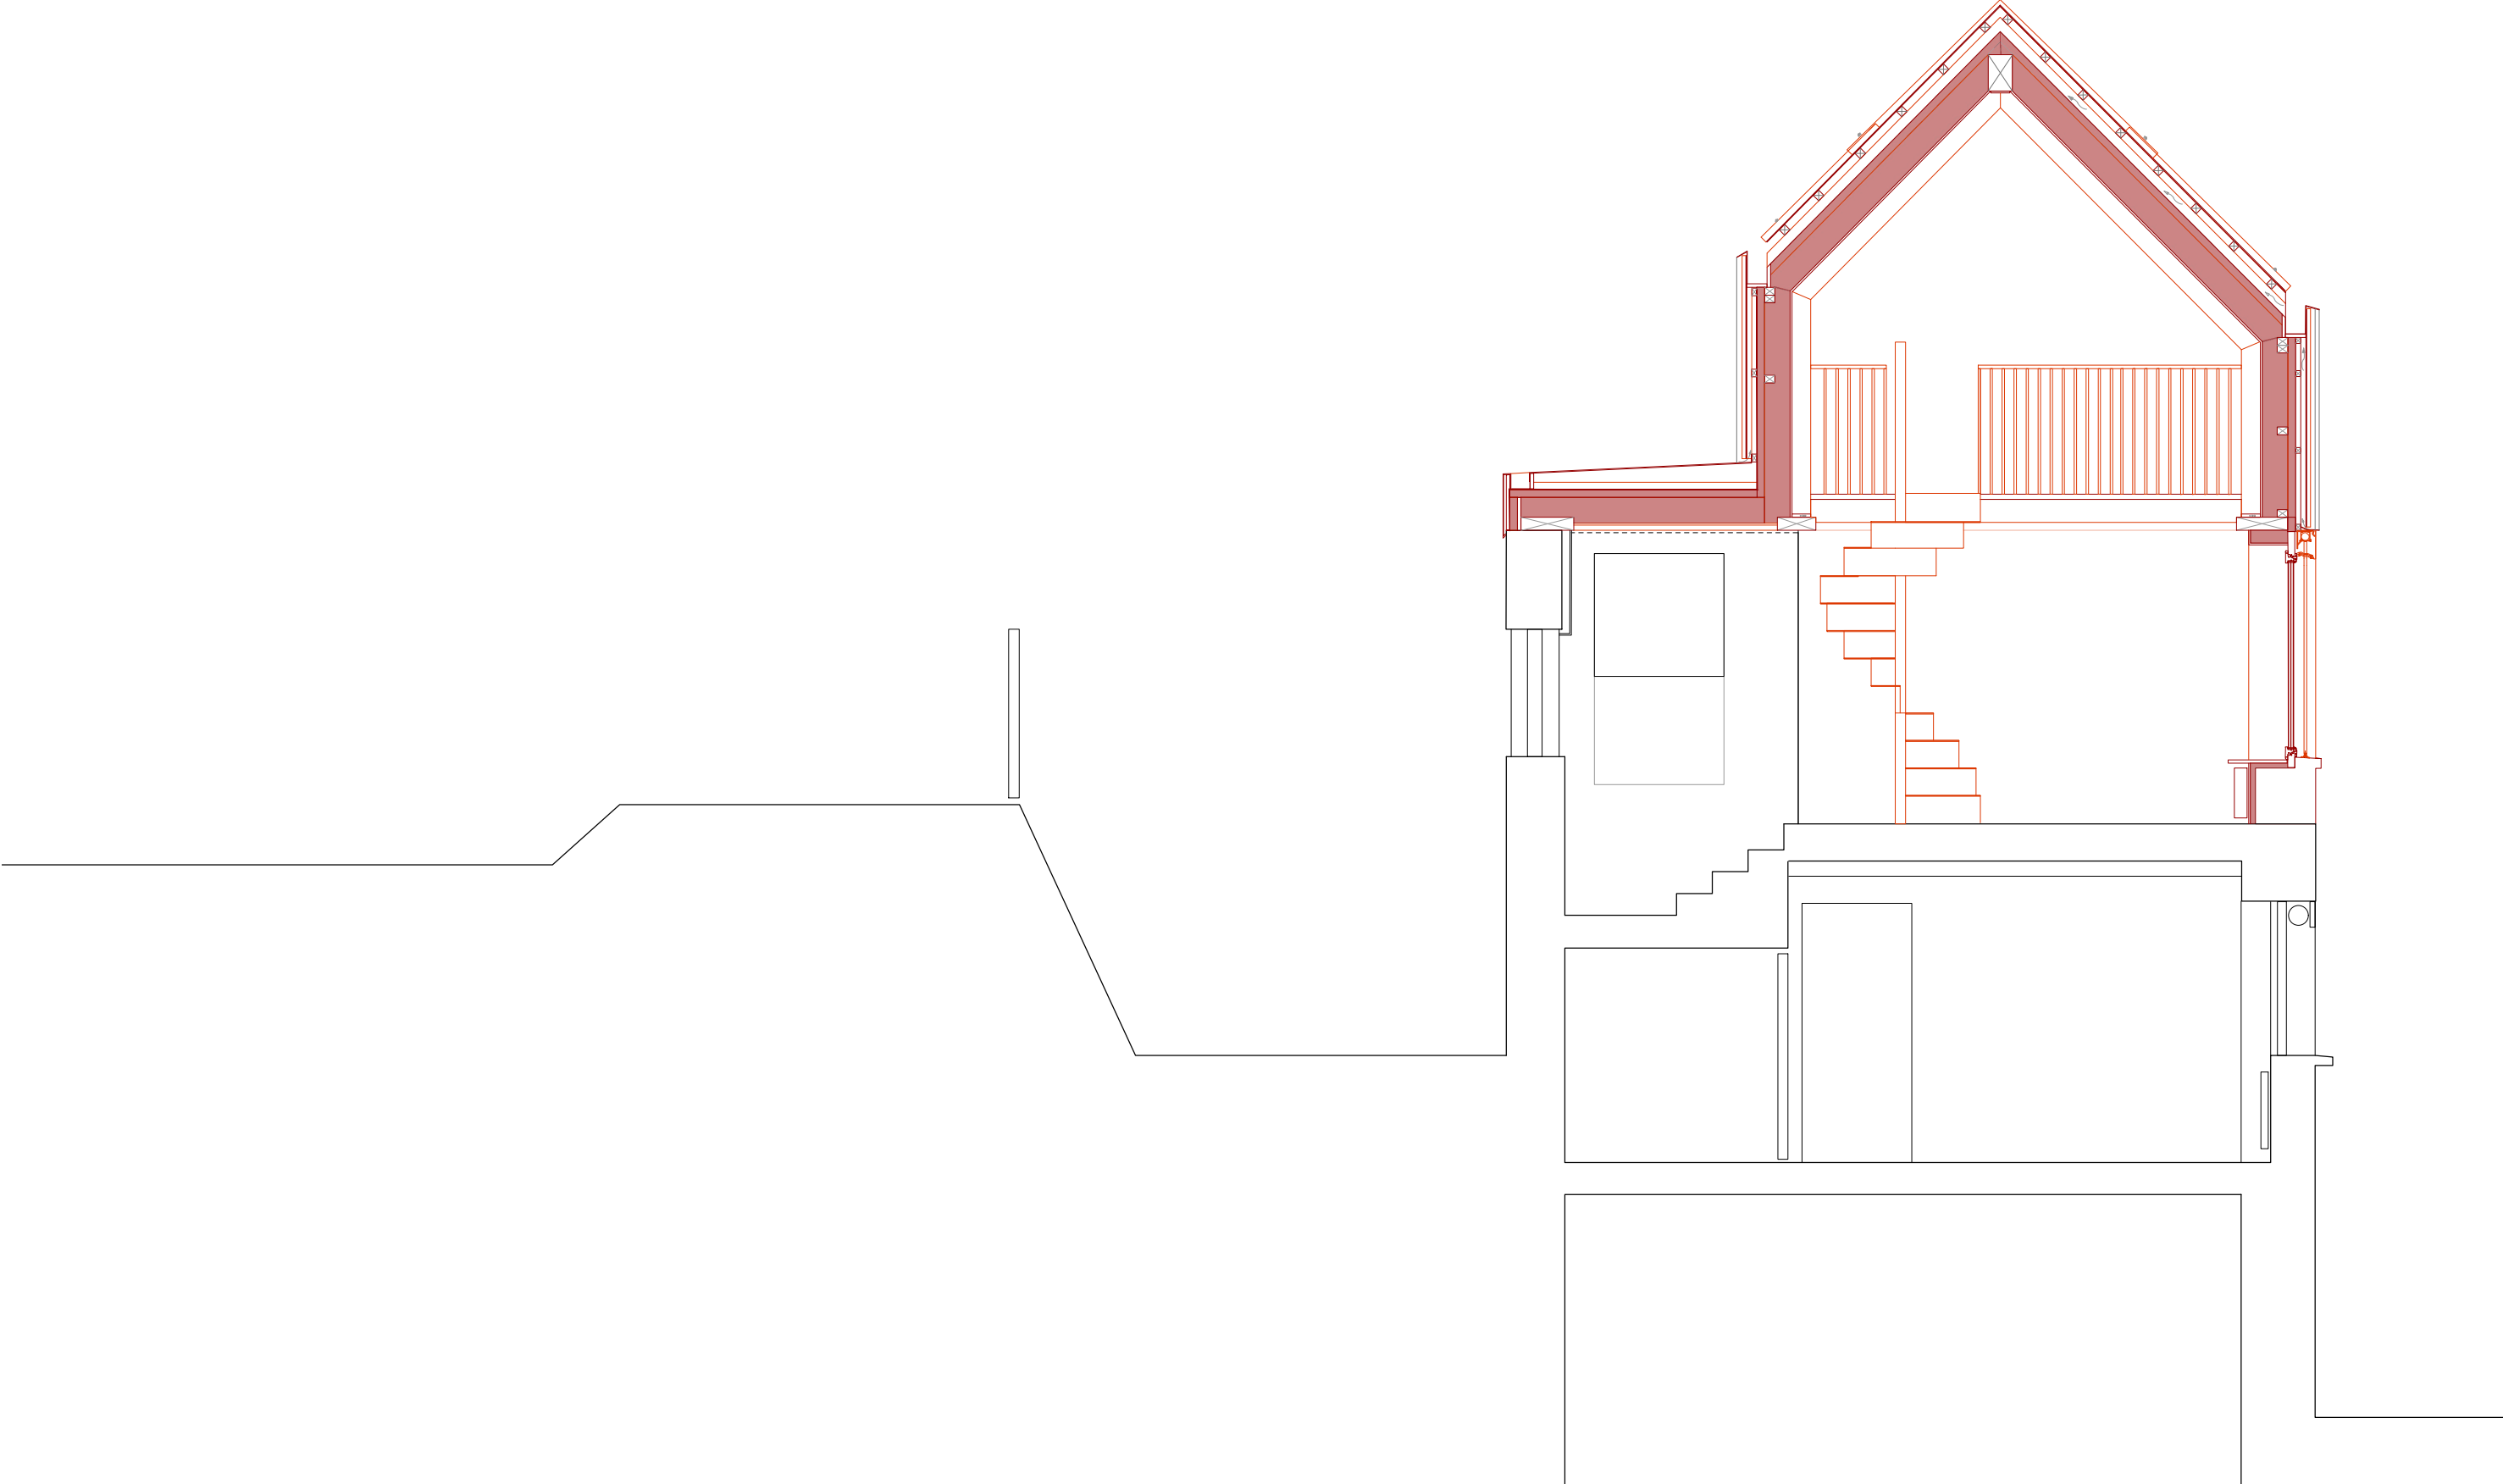



Querschnitt 2 1:50




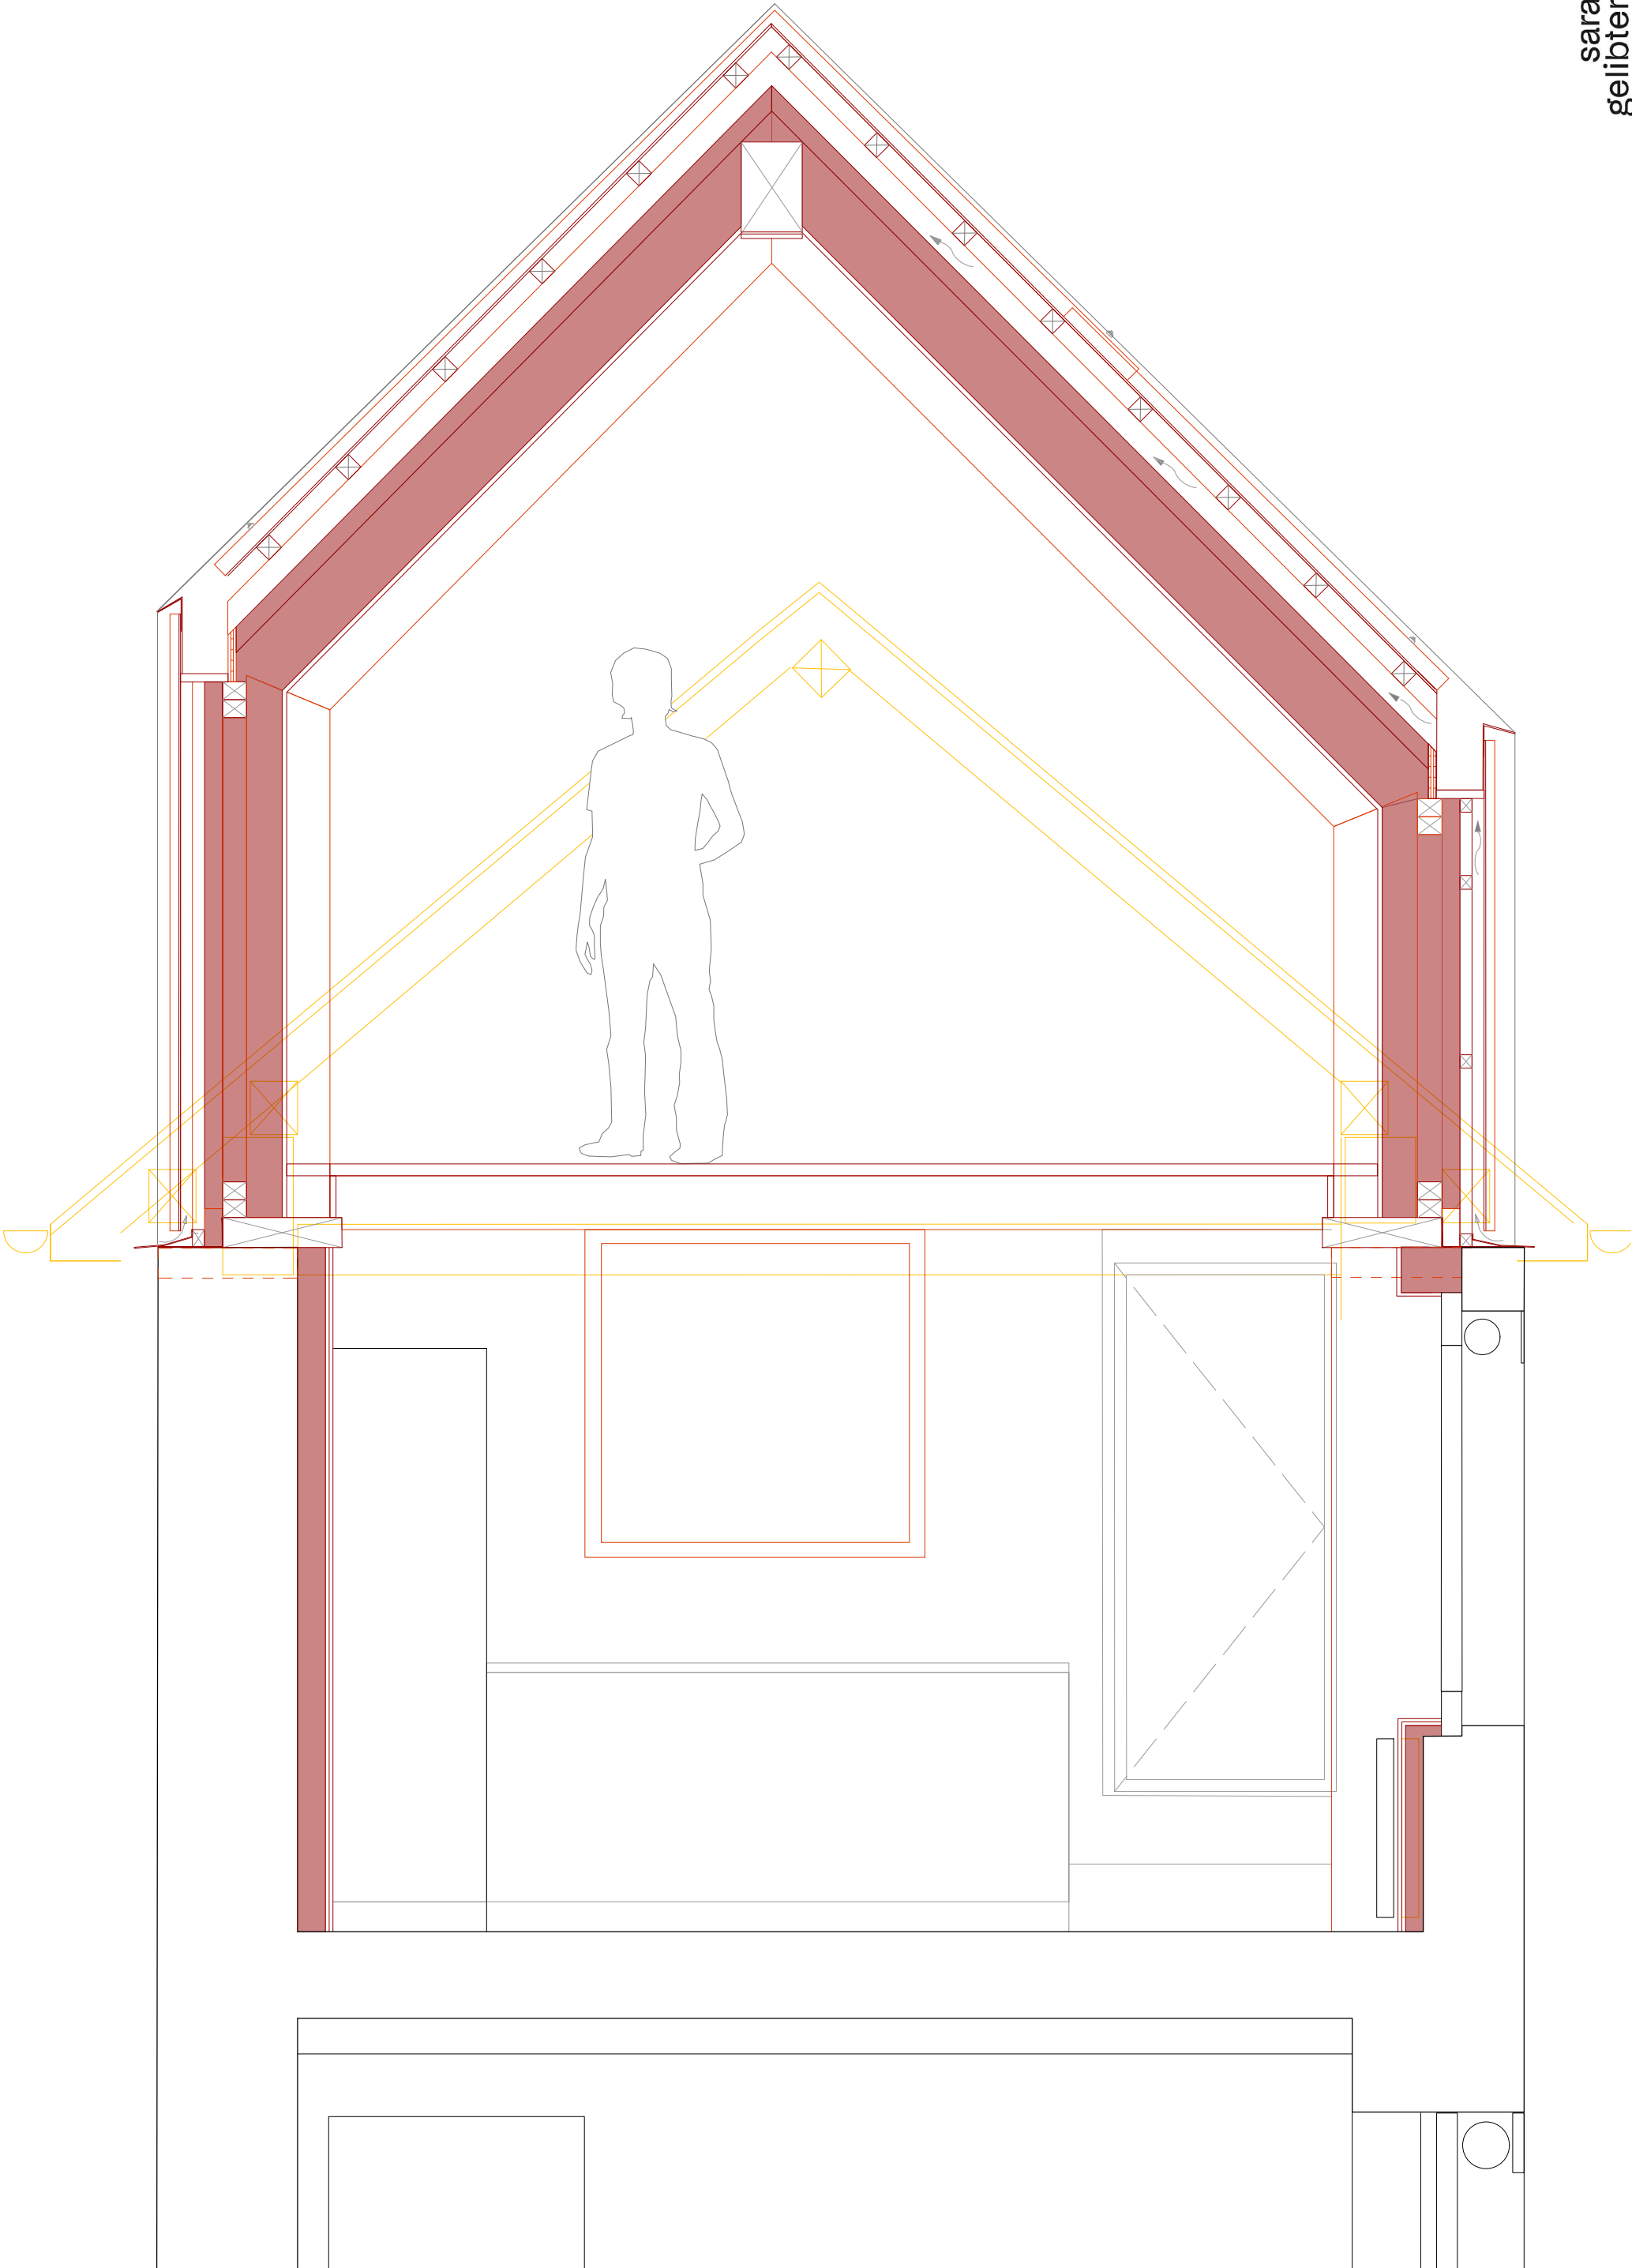

coupe de principe 1:20

0 0.2 0.4 0.8

Felsenburg

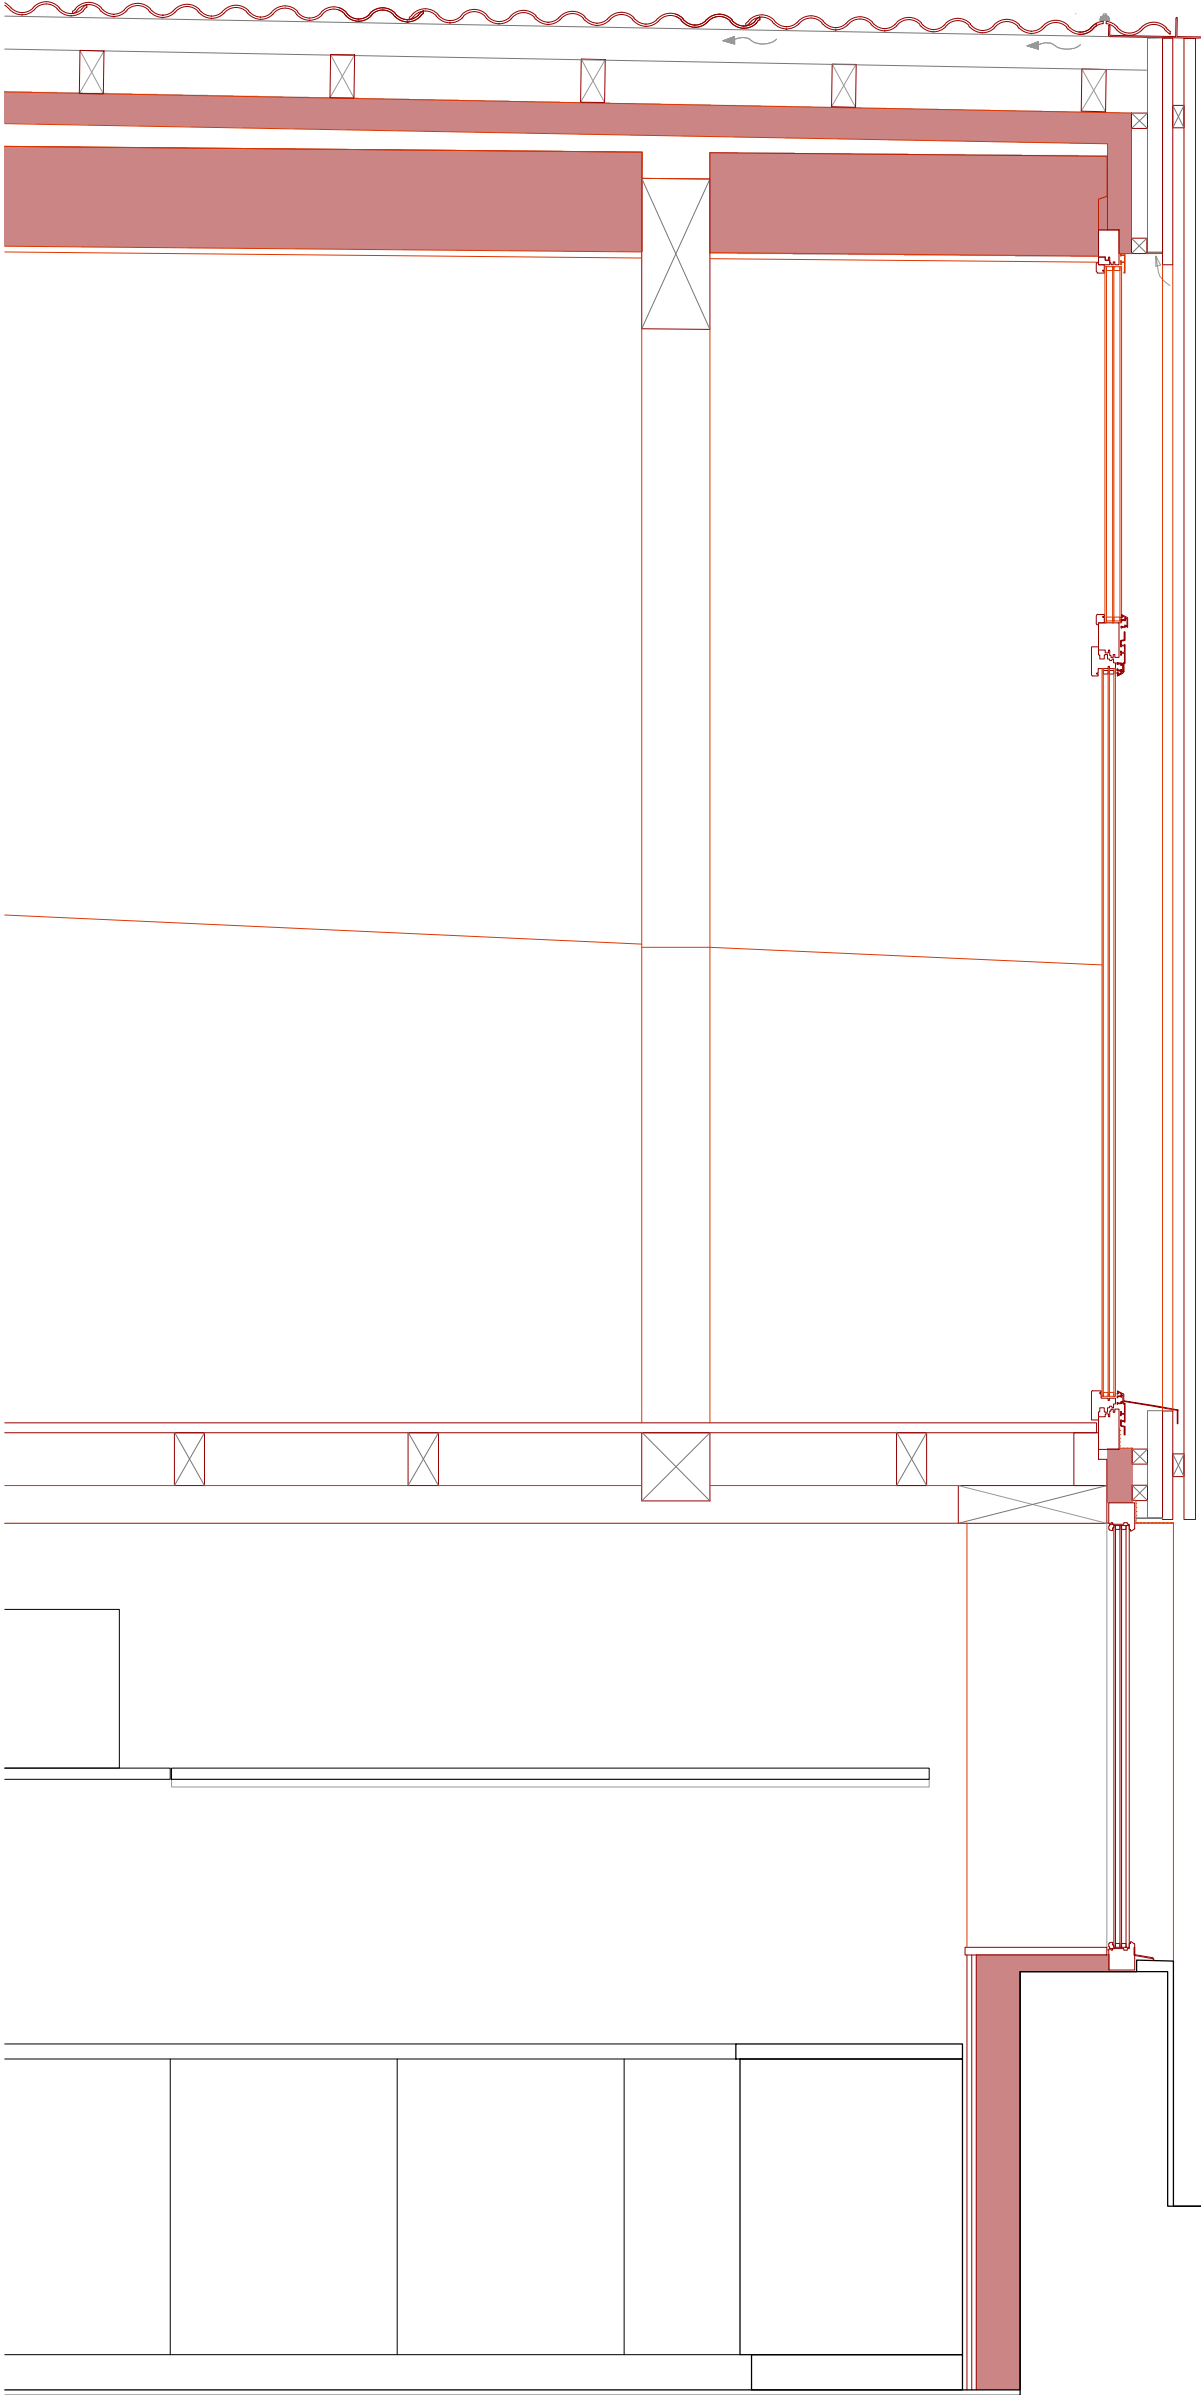

Terrasse

Langschnitt 1:20

