



0 1 2 3  
Schnitt Garage M. 1:100

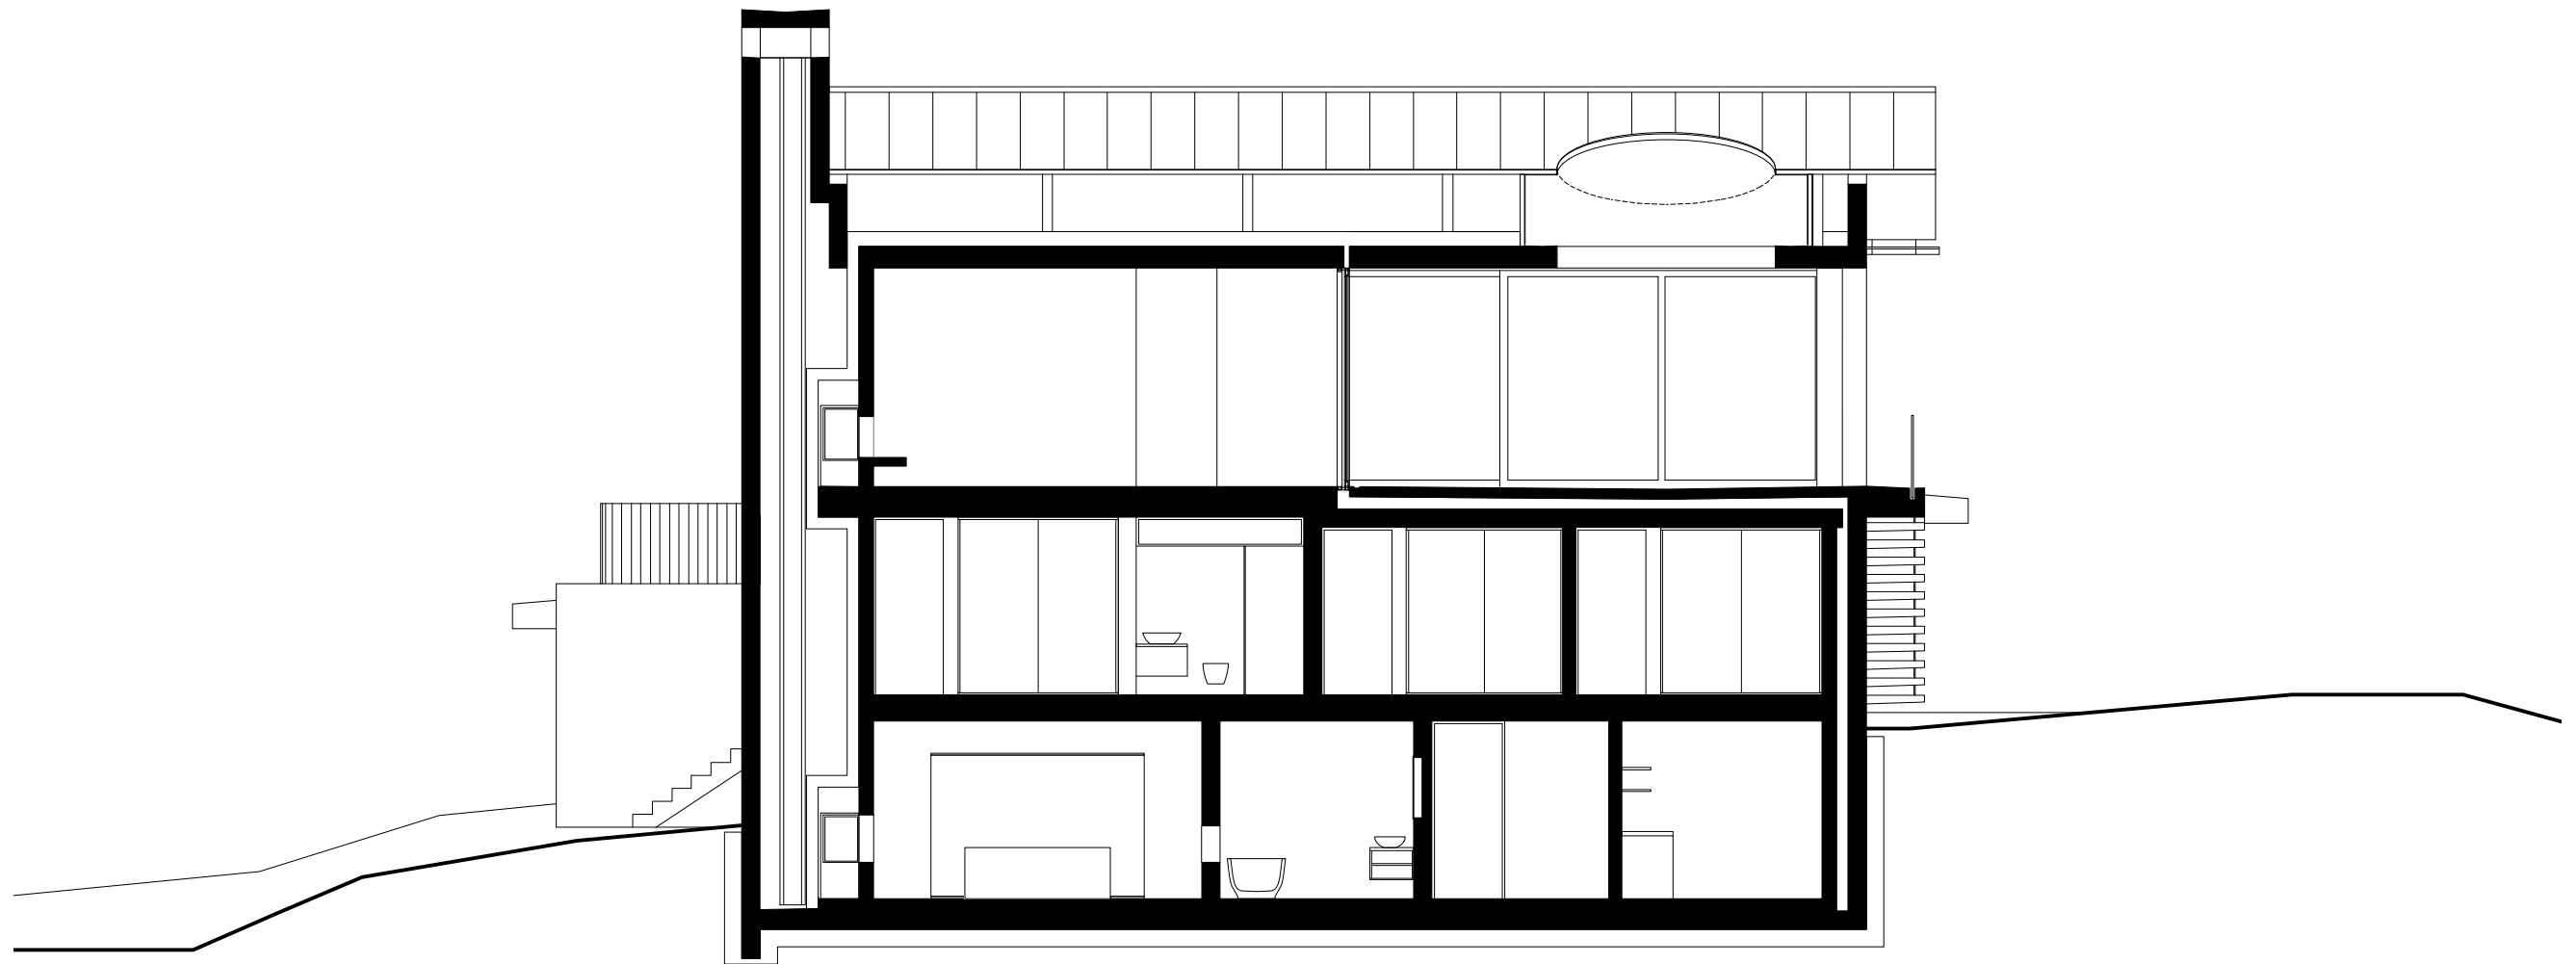


0 1 2 3  
Schnitt Loggia M. 1:100

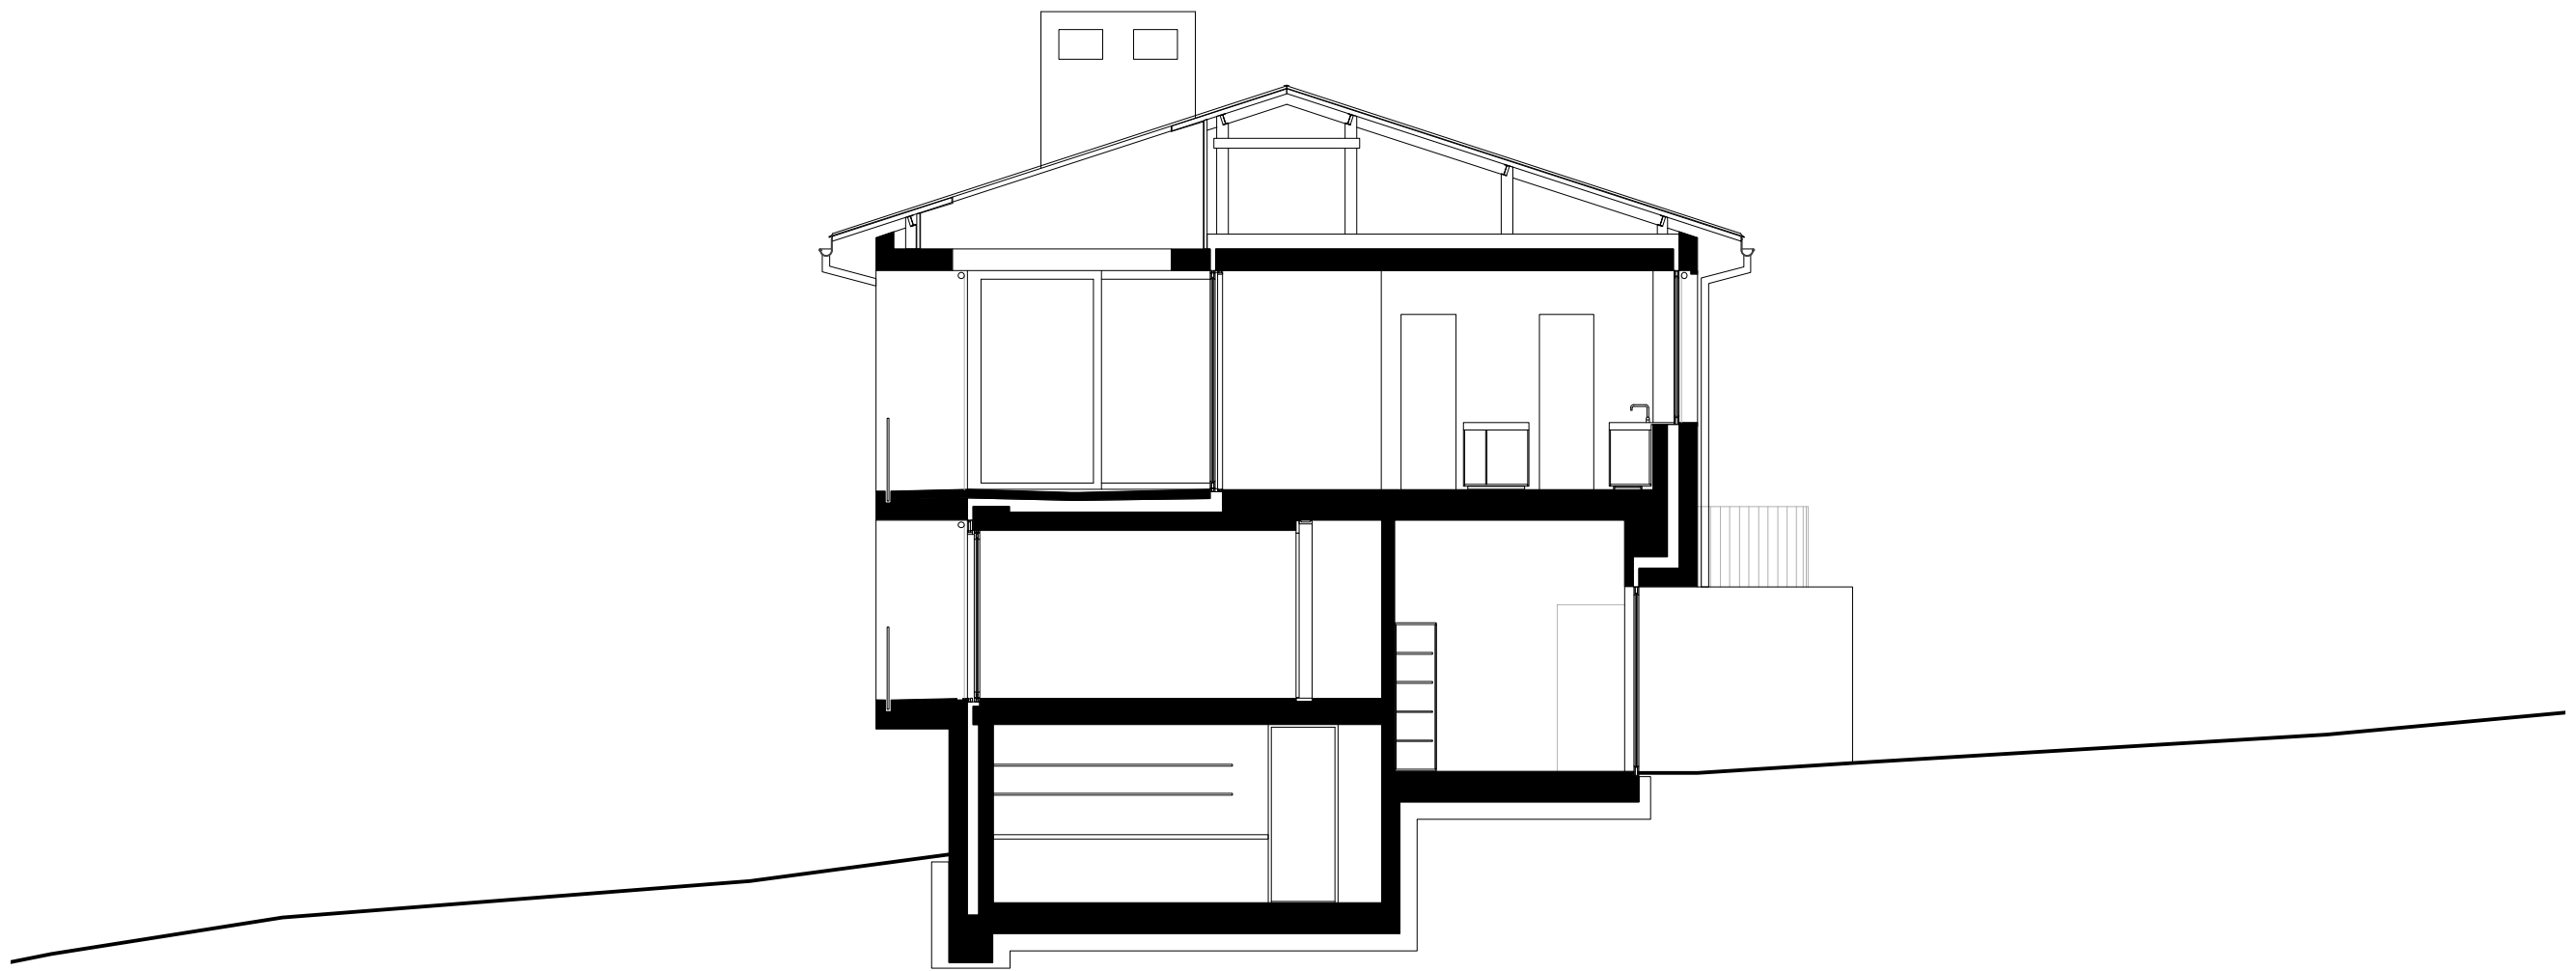


0 1 2 3

Schnitt Küche M. 1:100

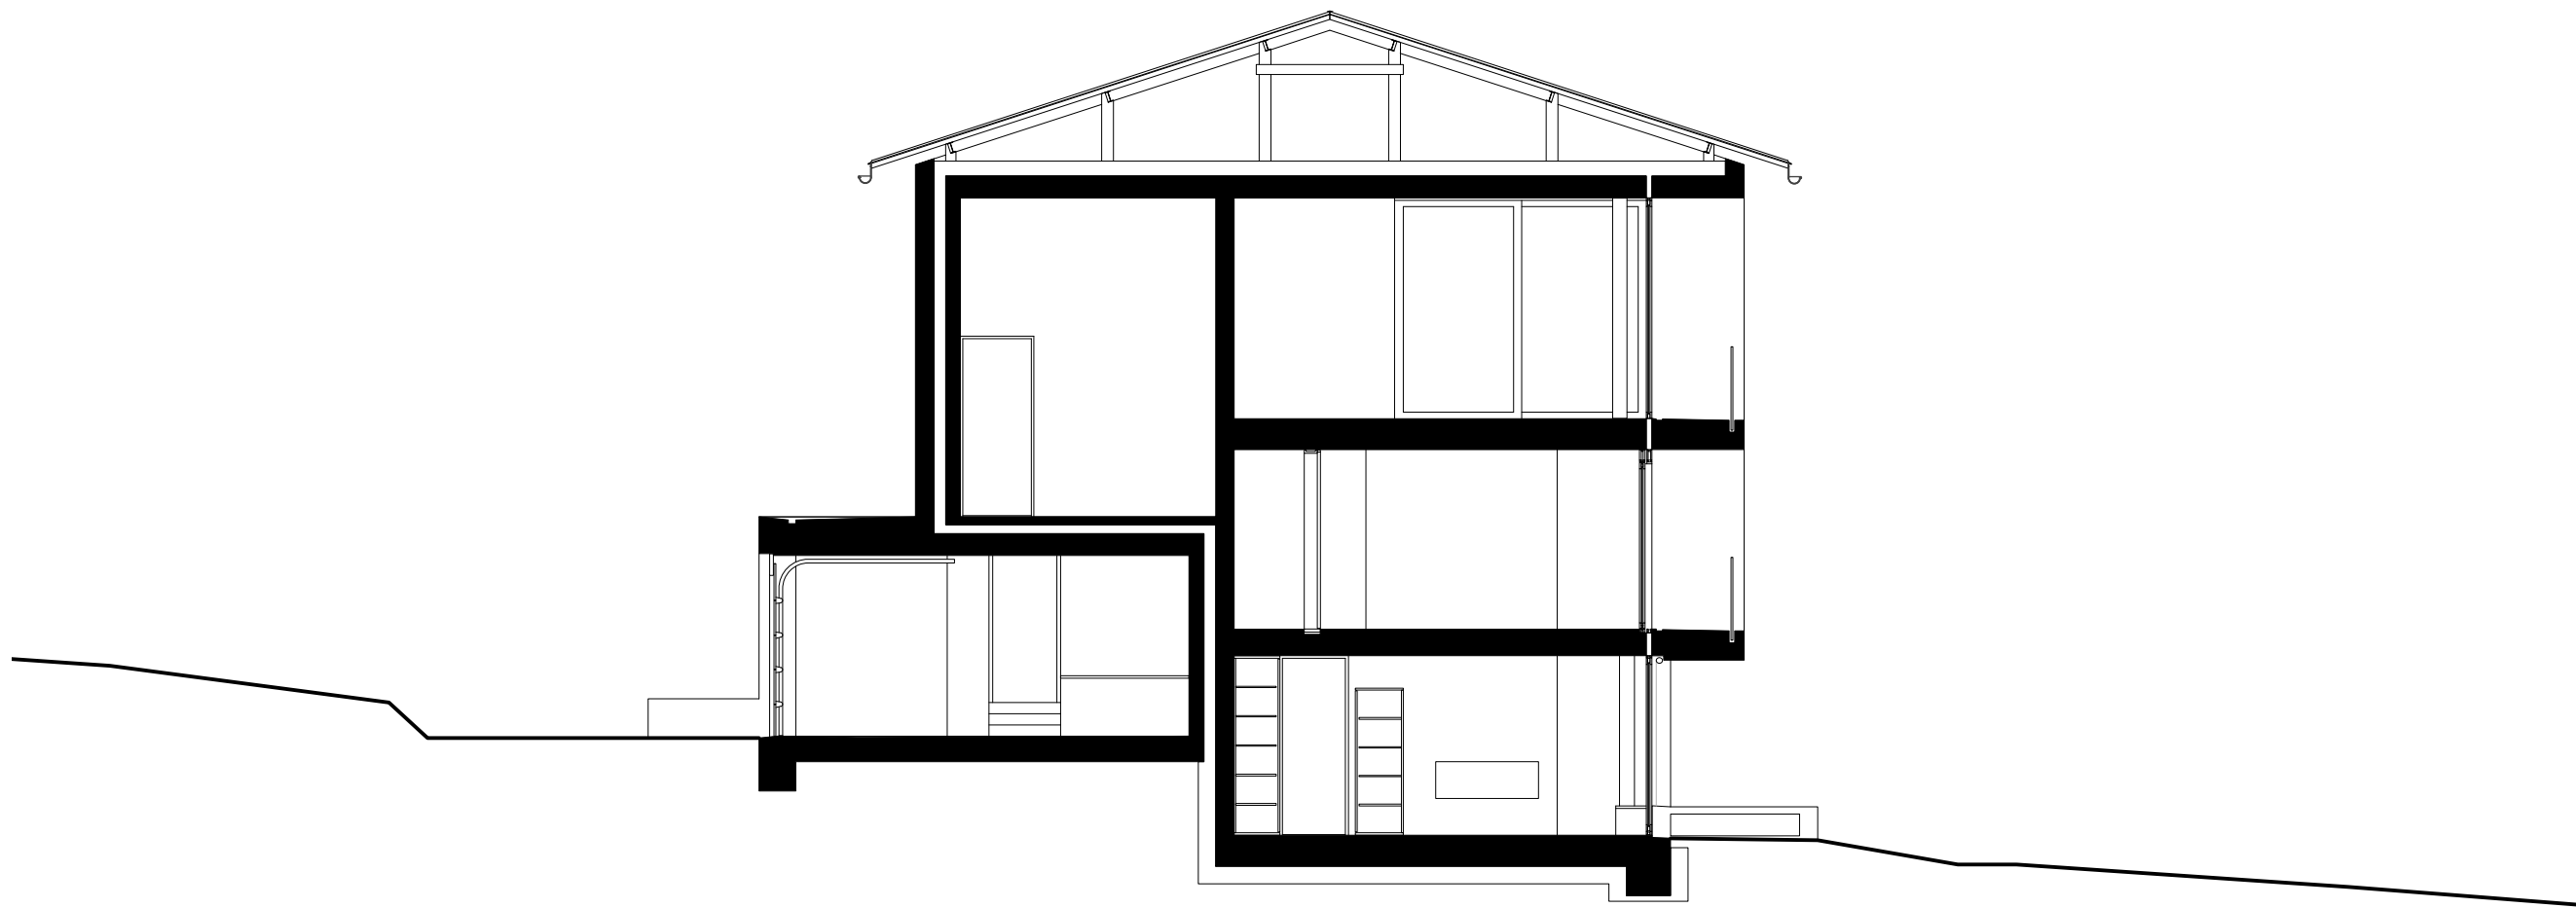

0 1 2 3  
Schnitt Fitnessraum M. 1:100

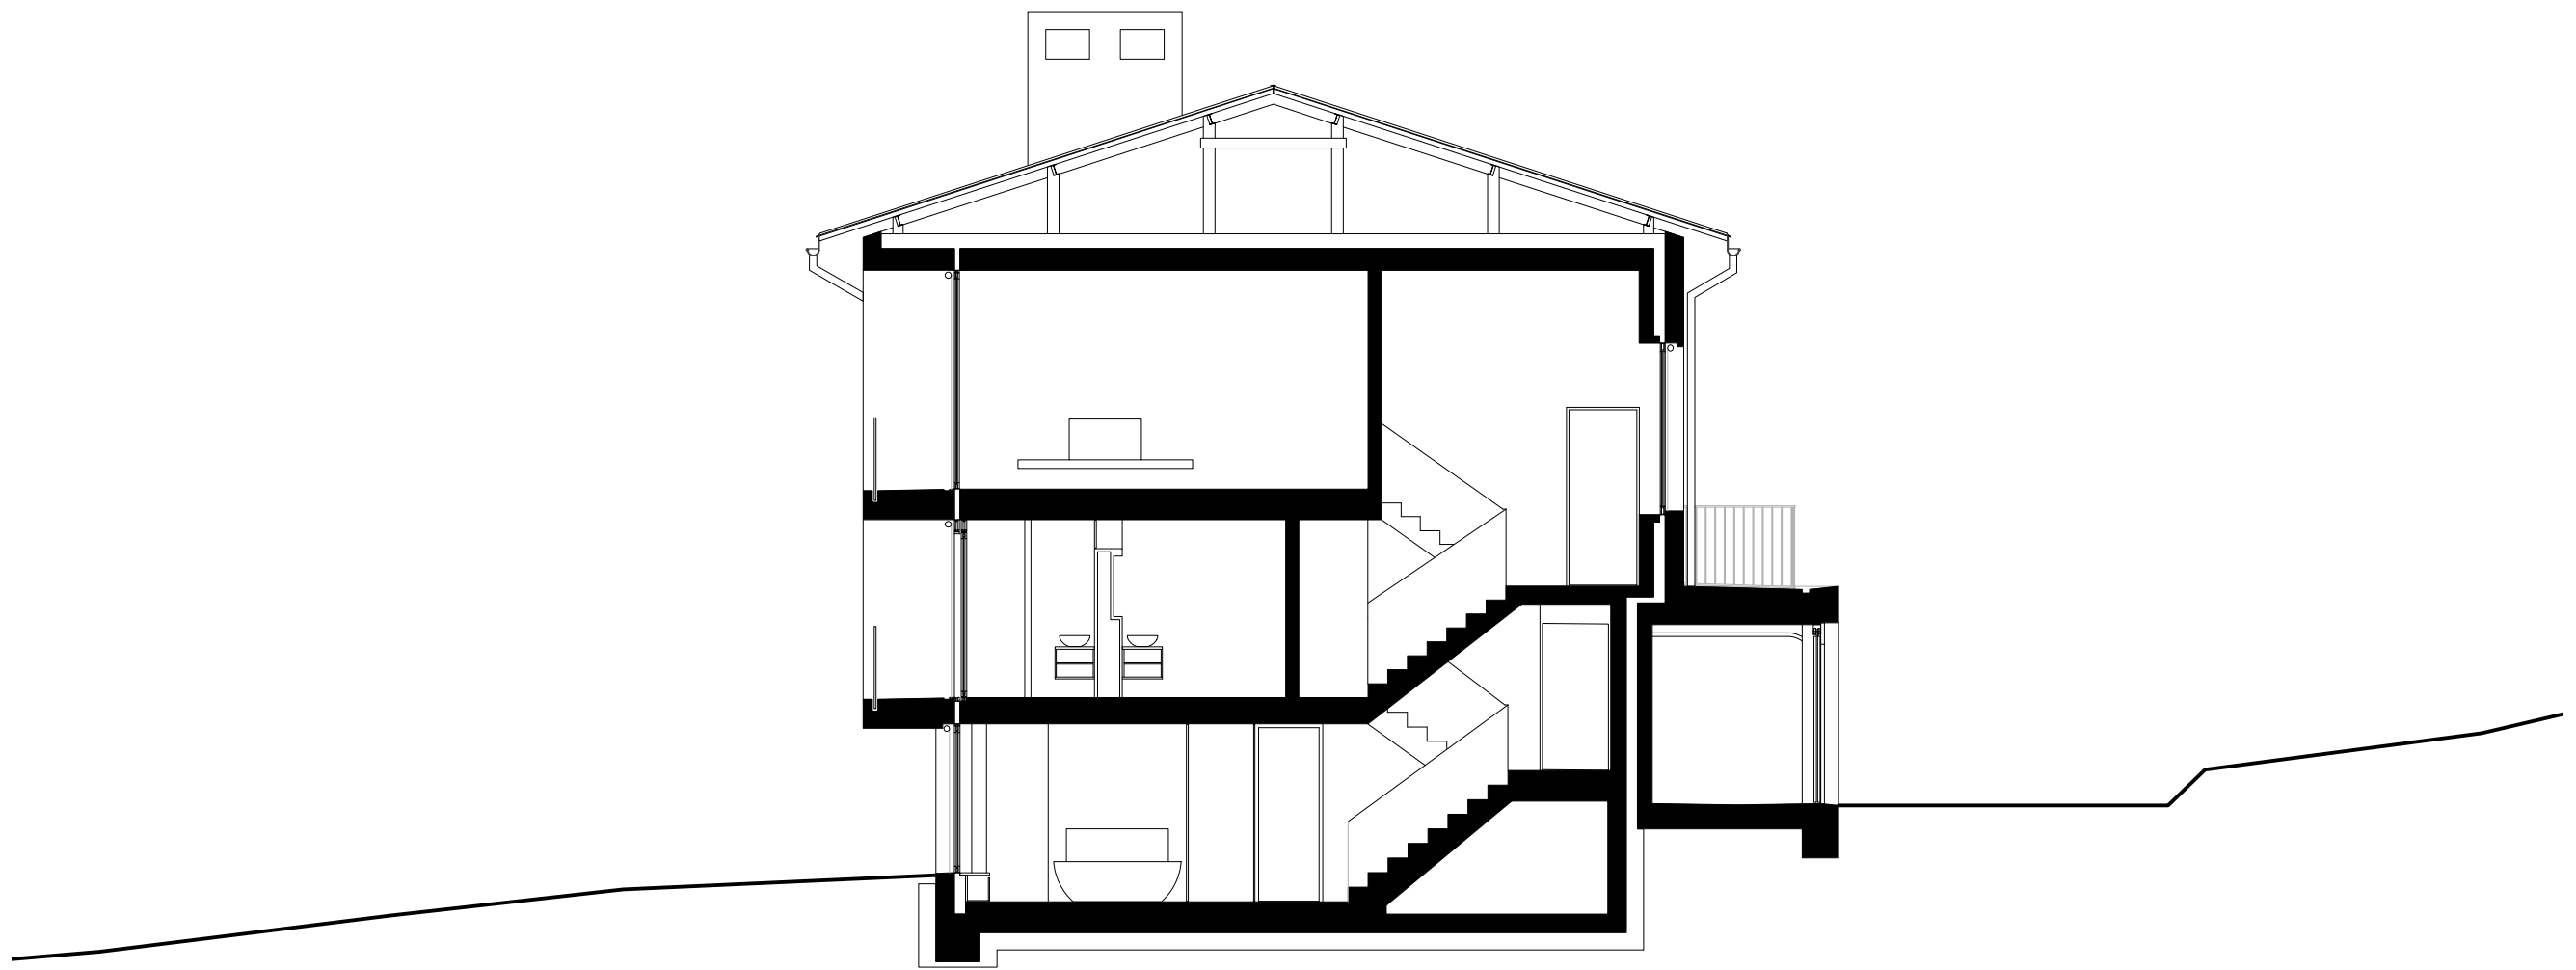

Schnitt Treppenhaus M. 1:100