



Situation / Umgebung M. 1:100

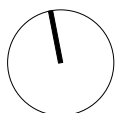

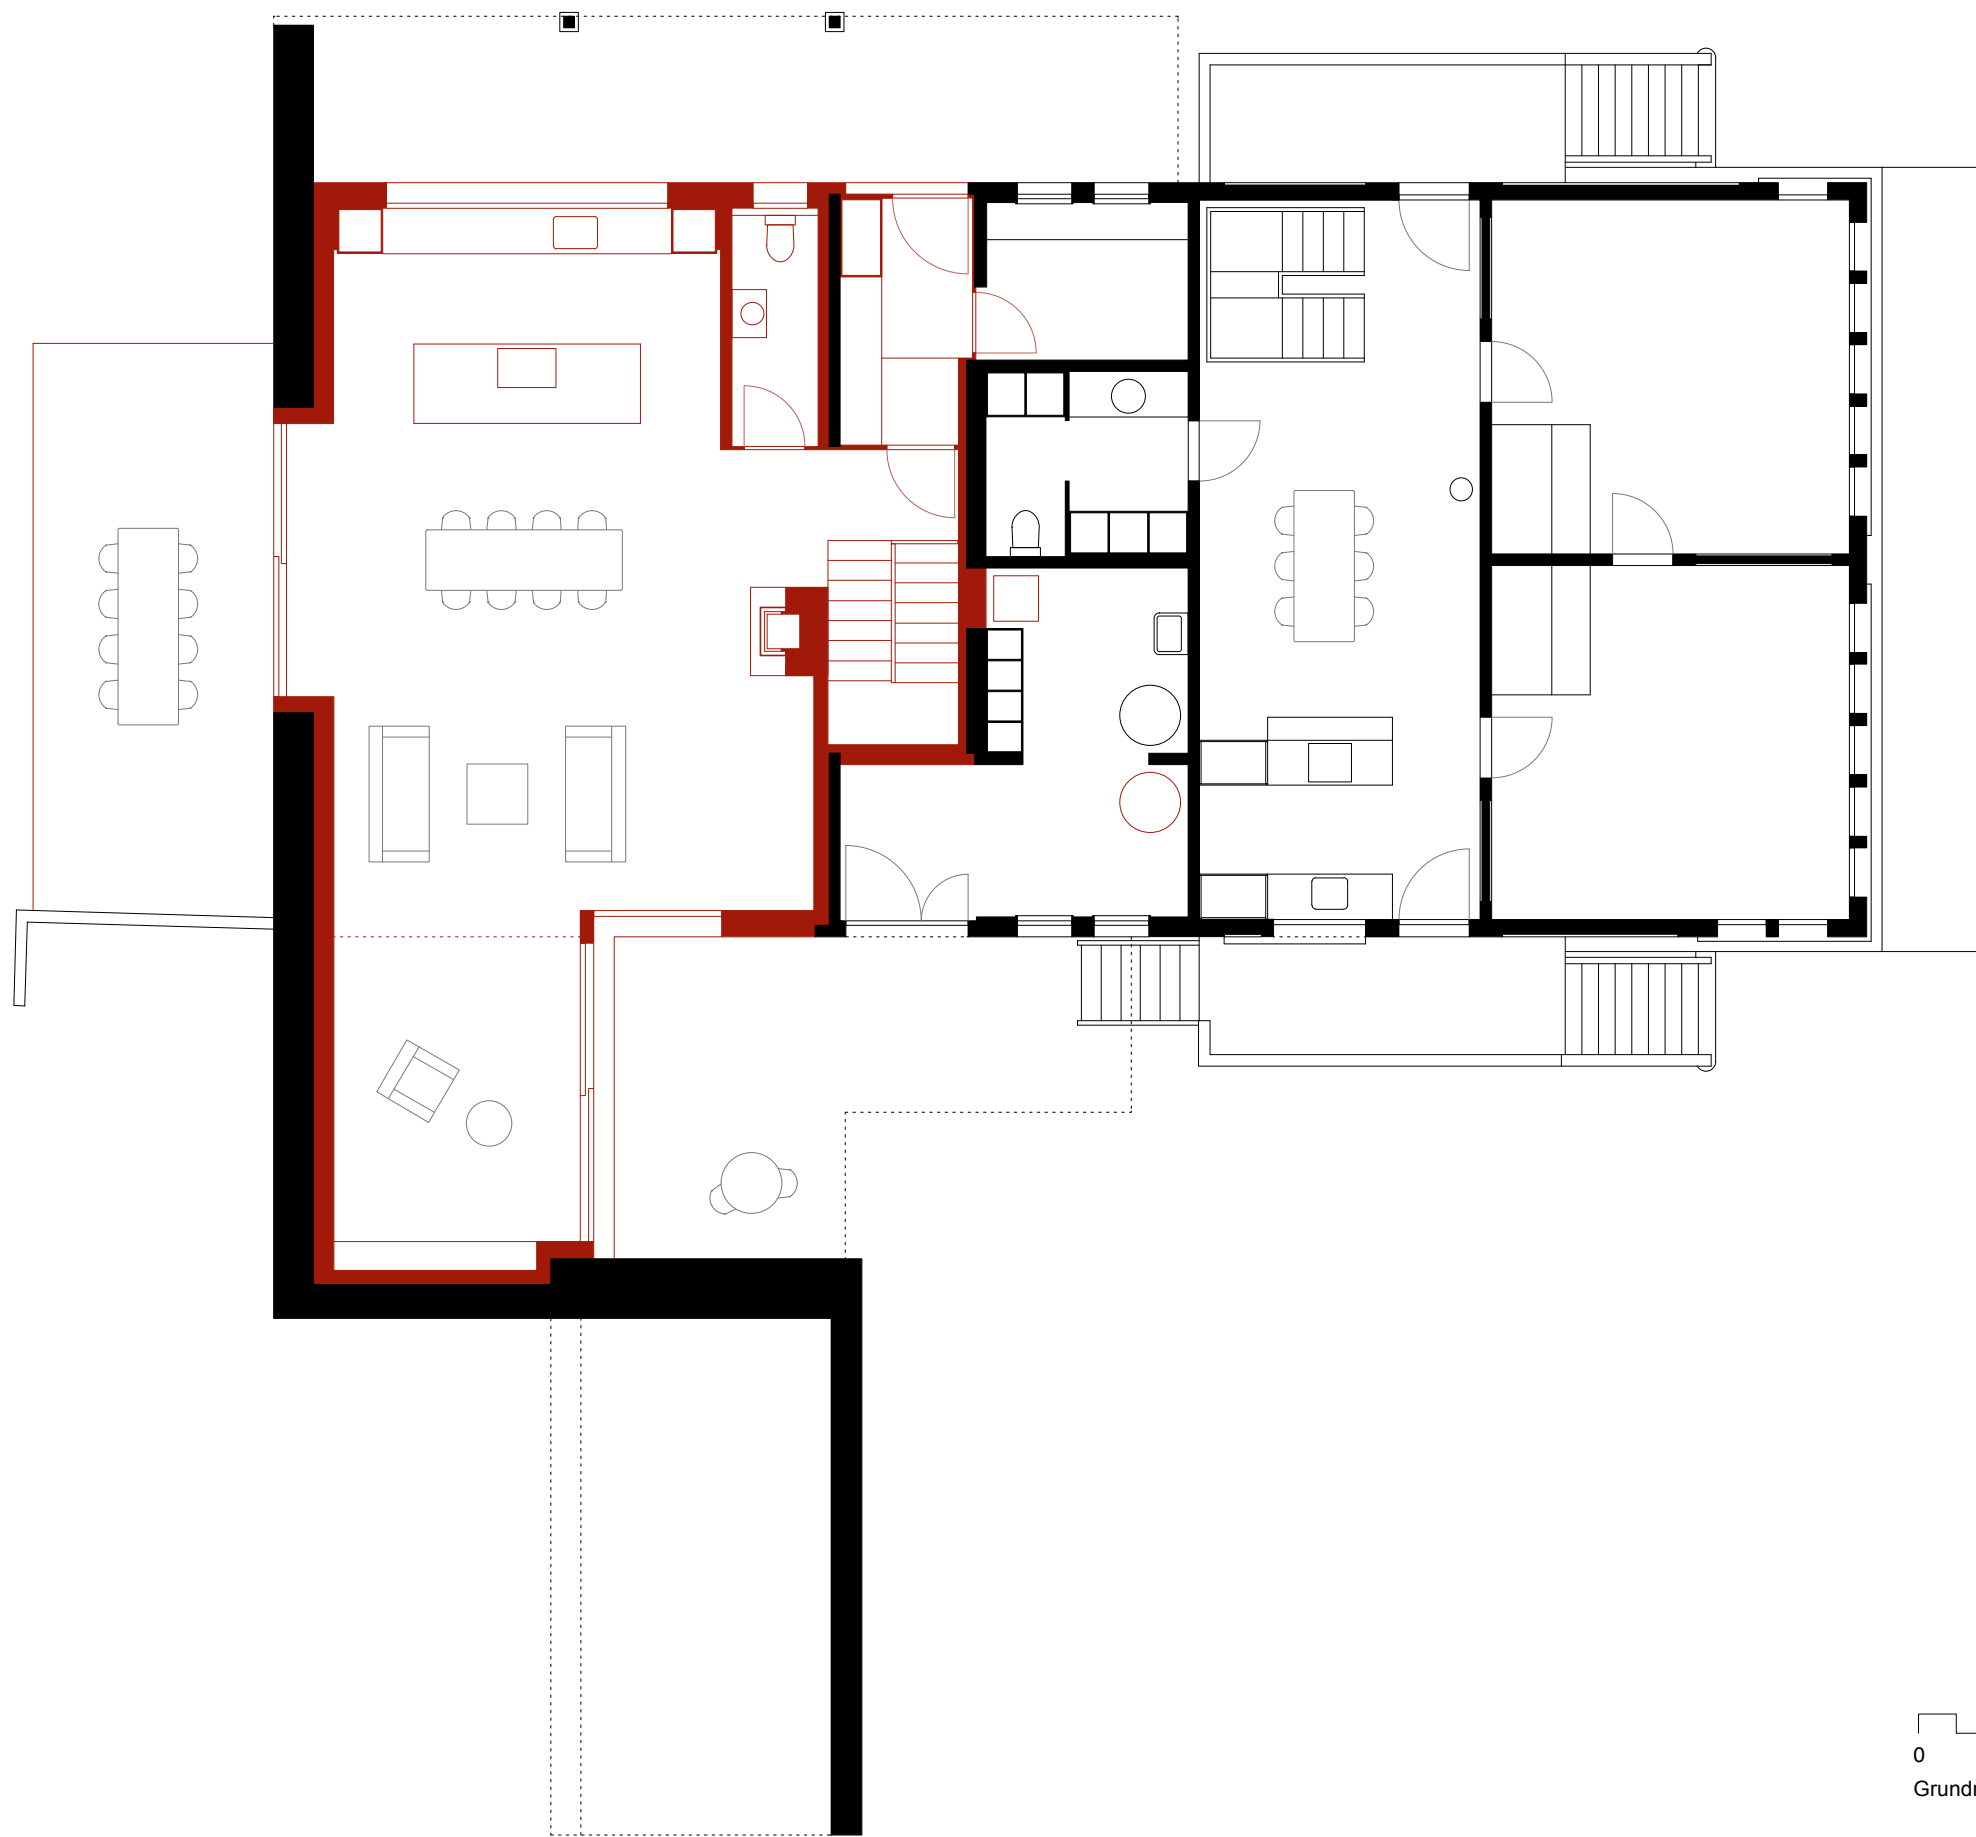

0 1 2 3  
Grundriss EG M. 1:100





0 1 2 3  
Grundriss OG M. 1:100

